

Chem

Lageplan

Fls.-nummer: 832
Gemarkung: Glauchau
Ort: Glauchau

10C

11

01

10b

10A

8


832

Kupfer


3


2

1

 


Maßstab 1 : 250

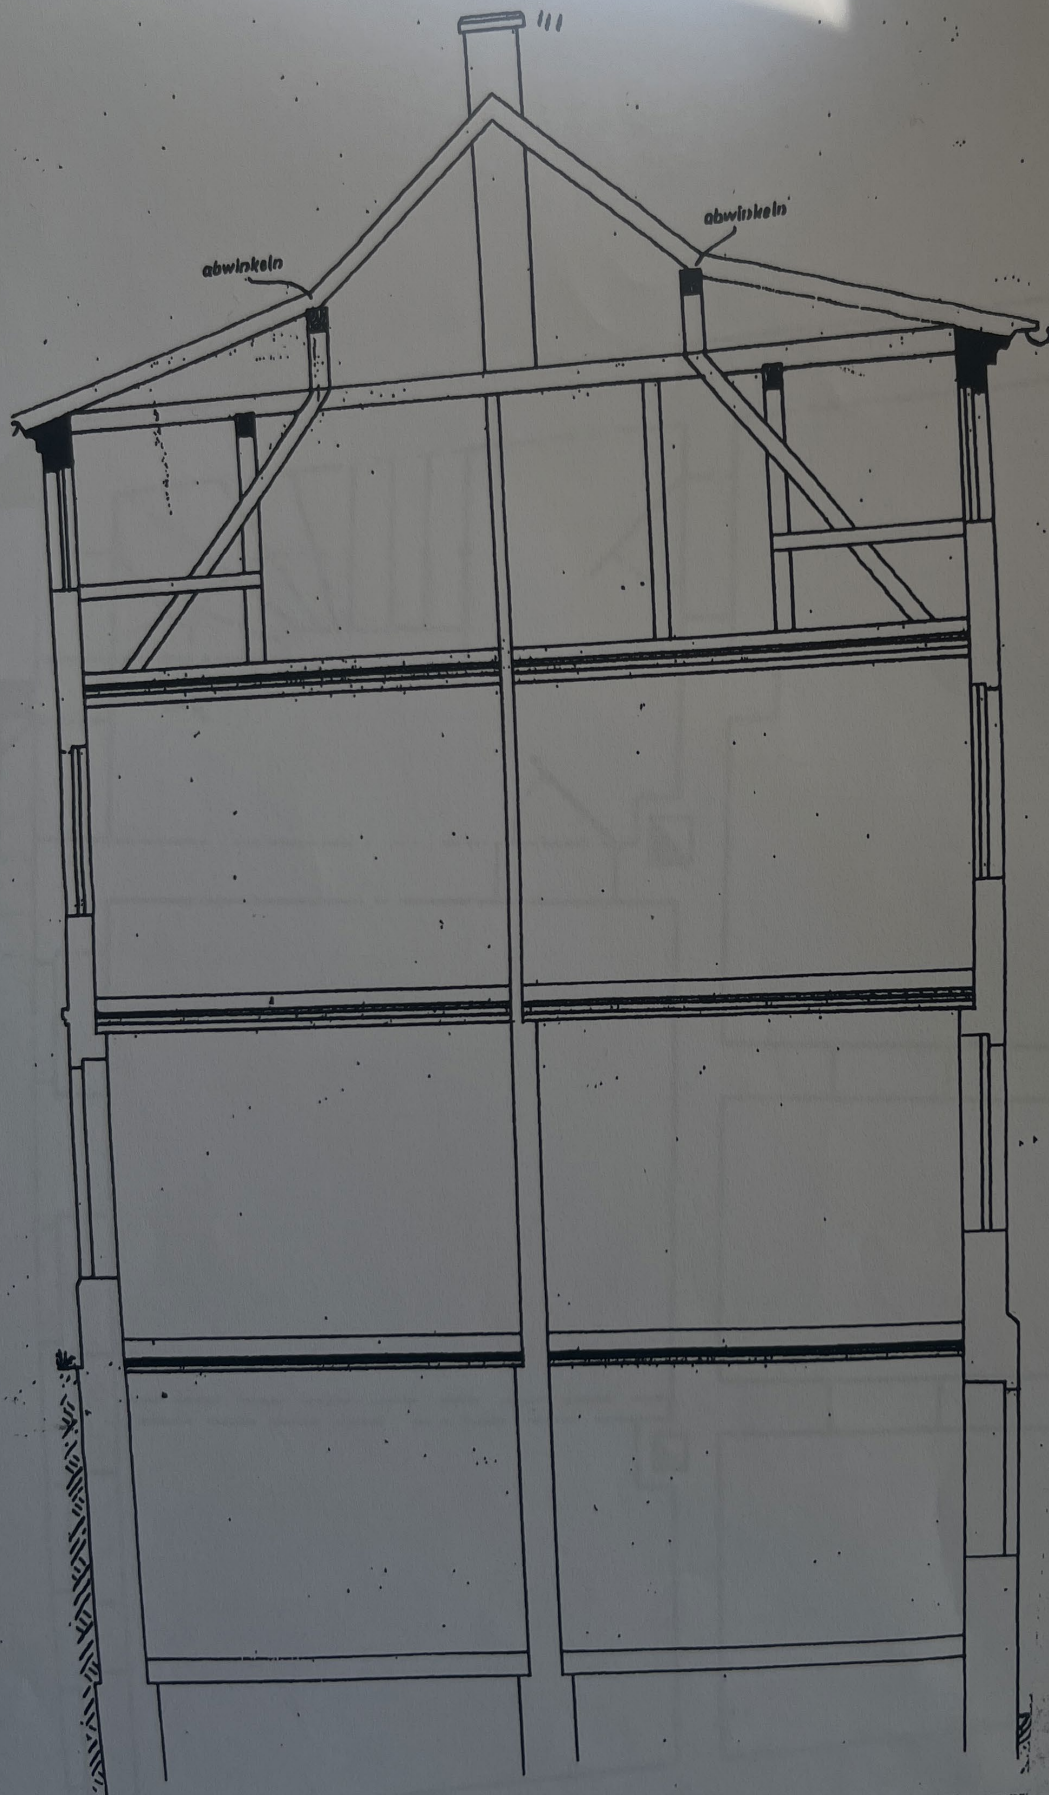


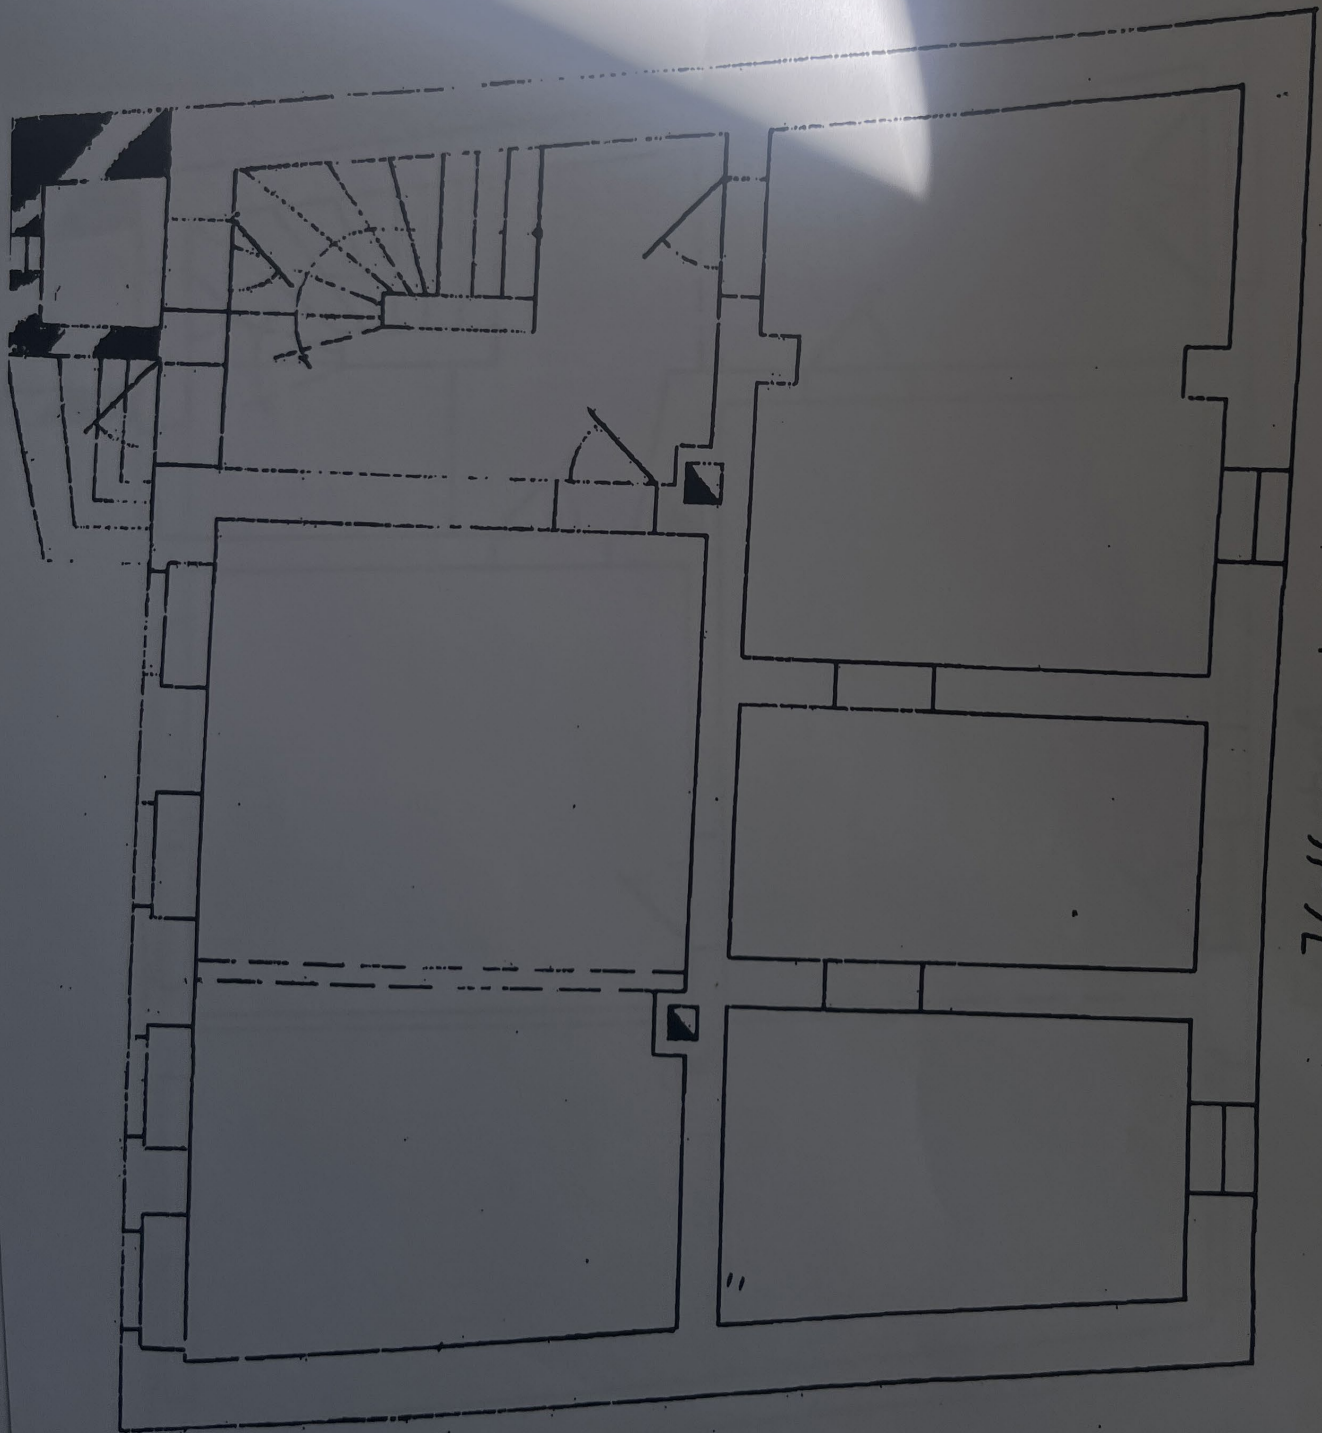

Keller

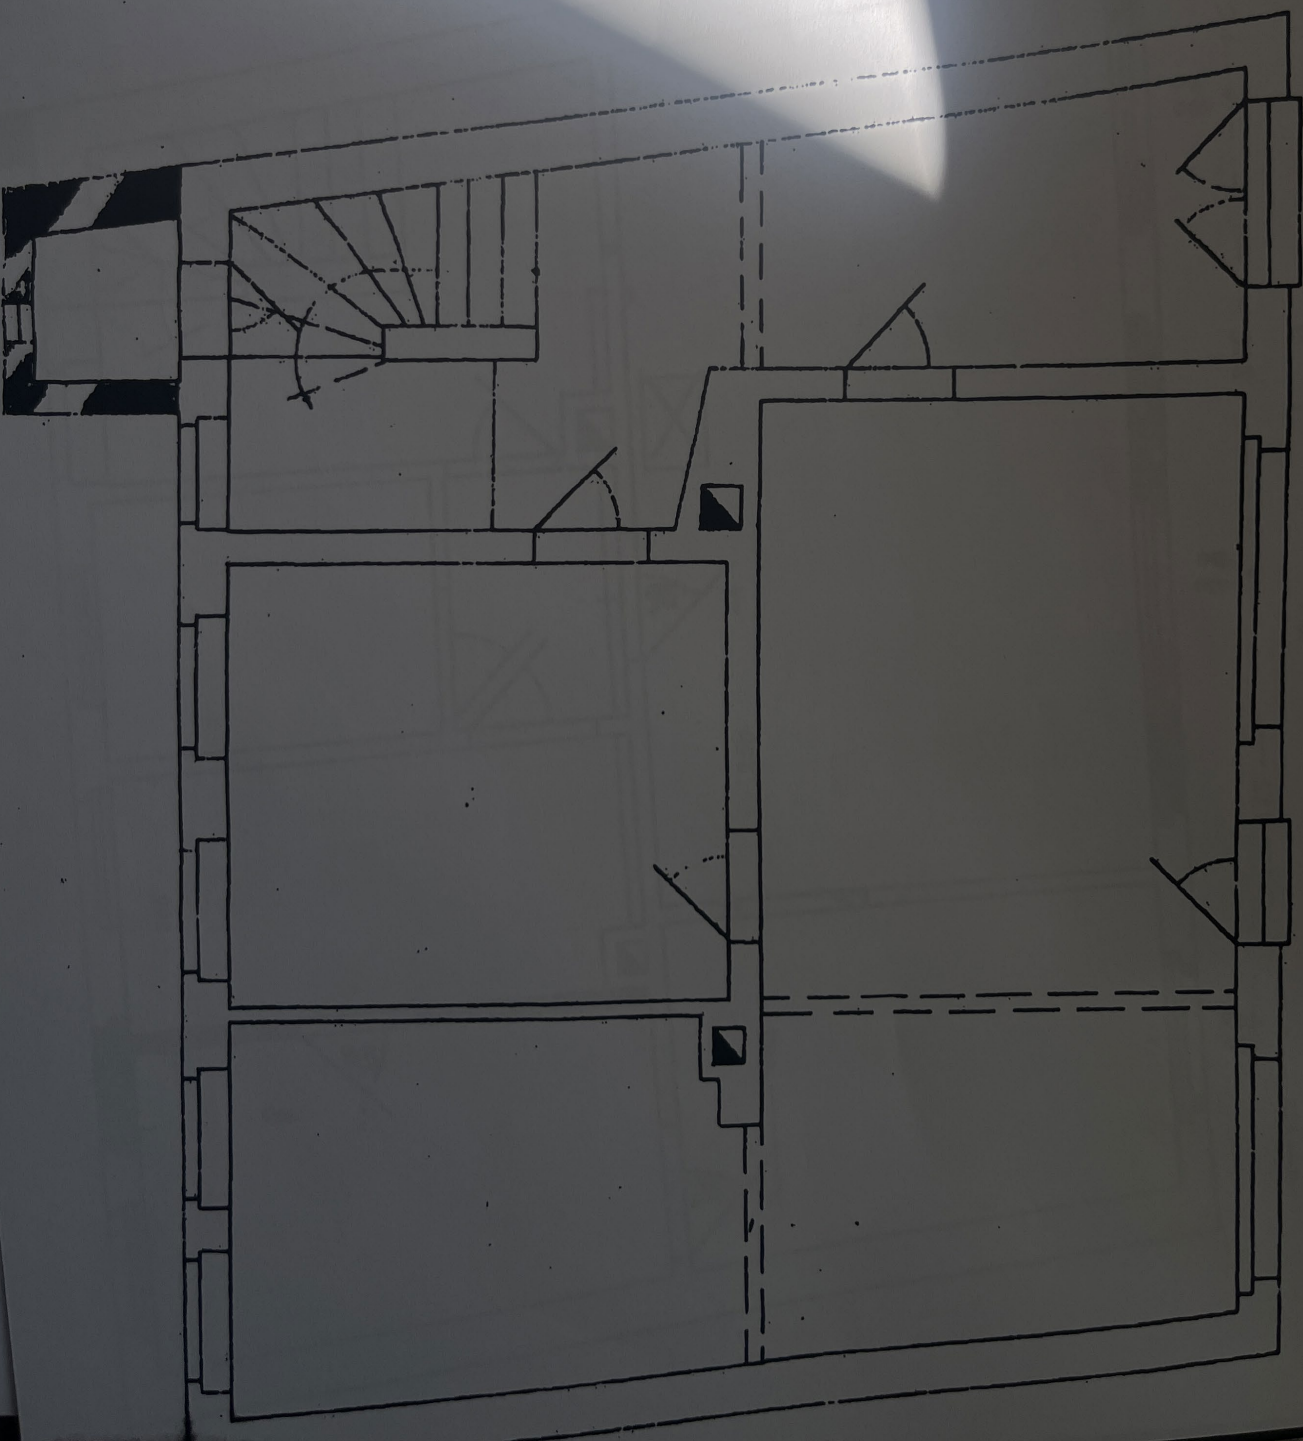

Erdgeschoss

 


1. Obergeschoß

121-122

121-122

121-122

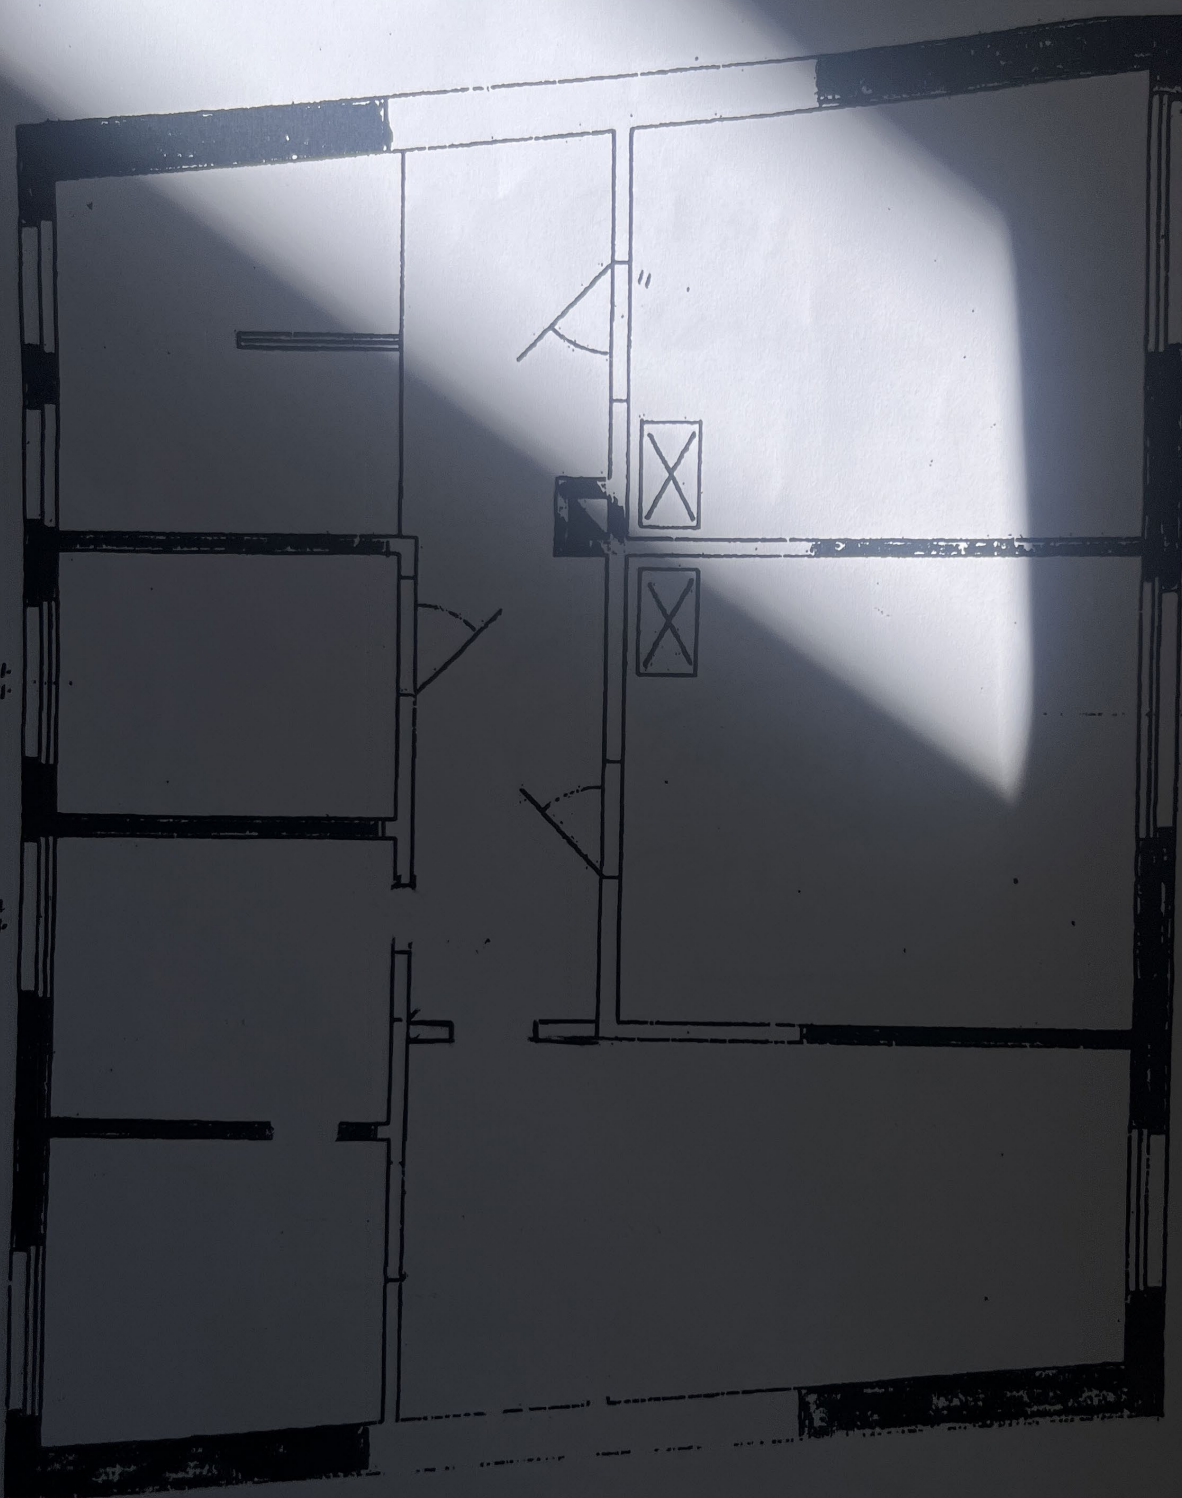

120

120

120

115

375

375

115

2. Obergeschoß